

Reproduced from or based upon 2013 Ordnance Survey material with permissions of the Controller of HMSO © Crown Copyright reserved.

Unauthorised reproduction infringes Crown Copyright and may lead to prosecution or civil proceedings.

West Sussex County Council Licence No: 100023447

- Notes:
1. All dimensions are in metres unless otherwise stated
  2. Refer to Drg No. 6003428-3101 for existing utility services
  3. Refer to Drg No. 6003428-1201 to xx for traffic signs and road markings
  4. Refer to Drg 6003428-701 for pavement layout drawing
  5. Construction setting out data to be provided in the form of the 3D design model
  6. SSE to confirm proposals for streetlighting

- Key:
- Proposed 3m widened shared footway/cycleway
  - New carriageway pavement
  - Existing abandoned footway to be perforated and landscaped/grassed
  - Proposed hard standing area for signals control box
  - Maintenance vehicle layby
  - Proposed kerbing
  - Proposed edging
  - Verge
  - Existing Highway boundary
  - Proposed Tactile Paving
  - Traffic Signs

**FOR REVIEW**

| Rev | By | Chkd | Apprvd | Date | Description |
|-----|----|------|--------|------|-------------|
| A   | CP | HJ   | CW     |      | First issue |

Client



**CH2MHILL.**

Elms House  
43 Brook Green  
London, W6 7EF  
TEL: +44 (0)20 3479 8000  
FAX: +44 (0)20 3479 8001  
www.ch2mhill.com

Project  
**A24 Farthings Hill Interchange**


Drawing

General Arrangement

**DRAFT**

Drawing No. **6003428-001-D** Revision **A**

Drawing Scale: as shown @ A1

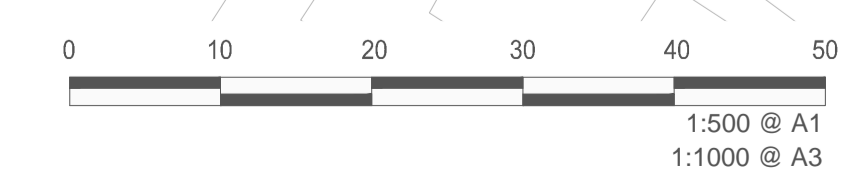

Drawing file path & name: \\LOND-FS-061\Transportation\EU\_Projects\486426 - WSCC Professional Services\Contract\Projects\A24 - Highway Improvements\6003428 - F 6003428-001-D.dwg