



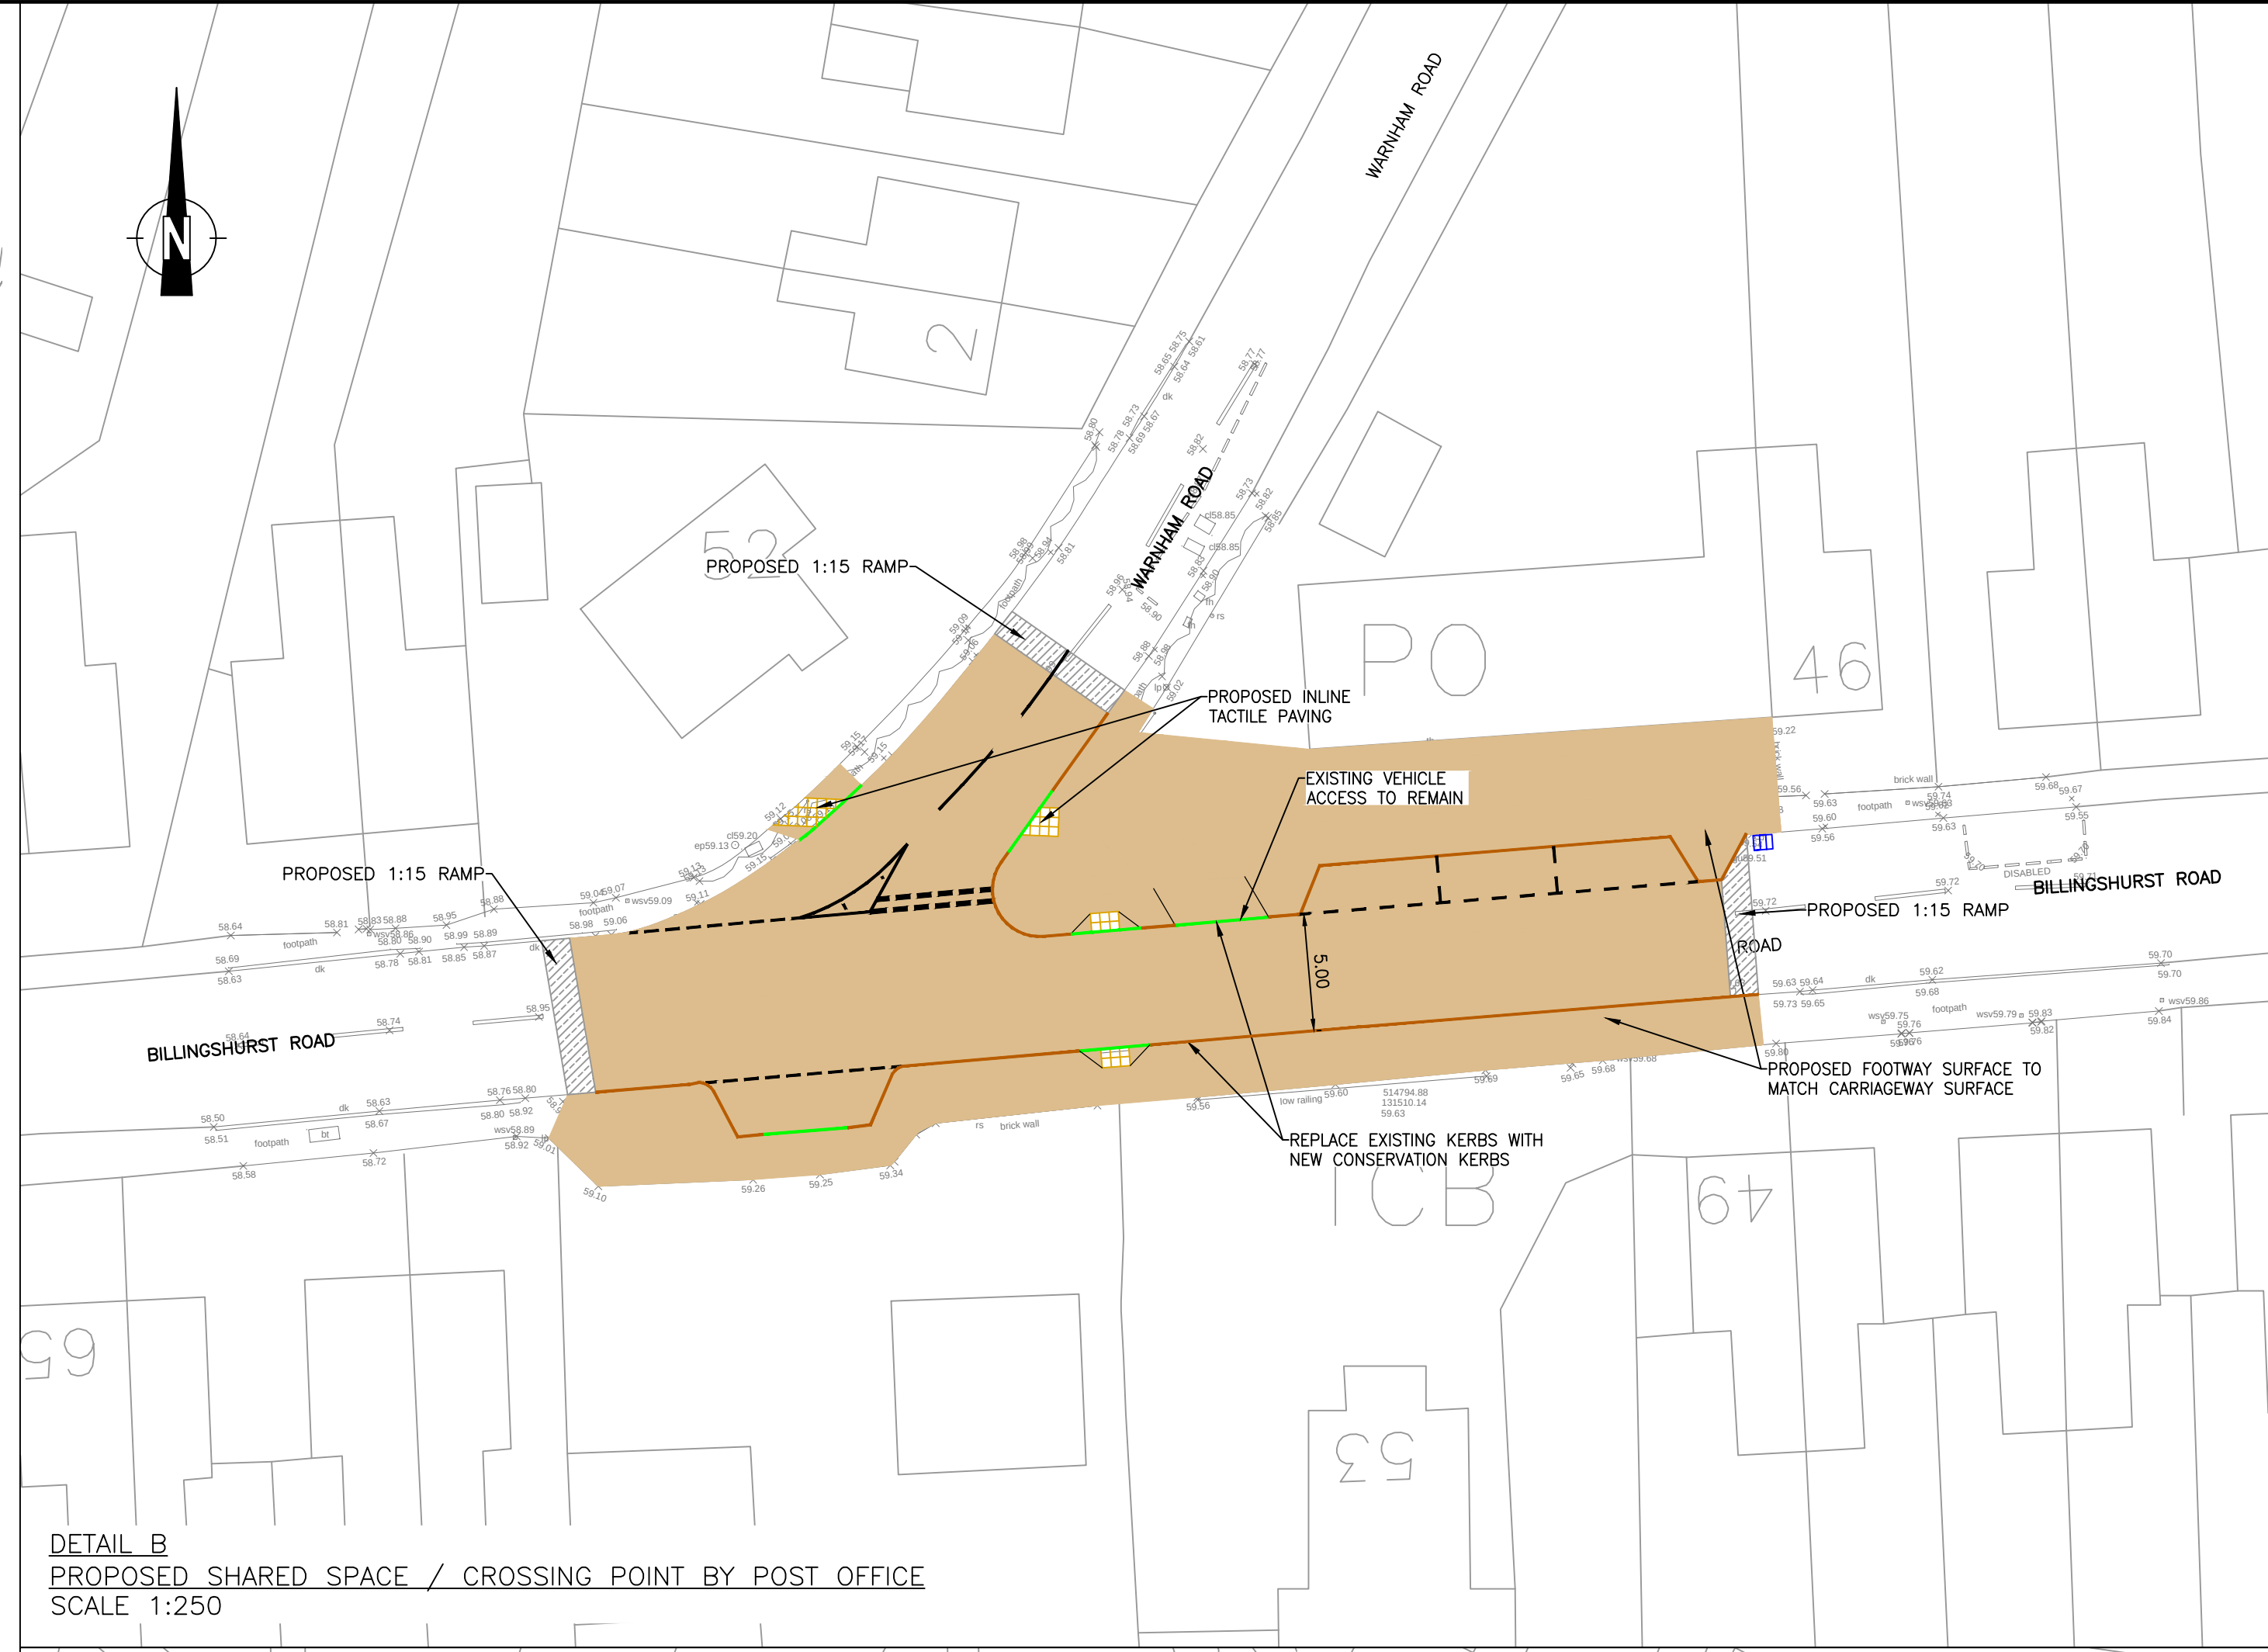

DETAIL A
BROADBRIDGE HEATH ROAD - GATEWAY FEATURES
SCALE 1:500

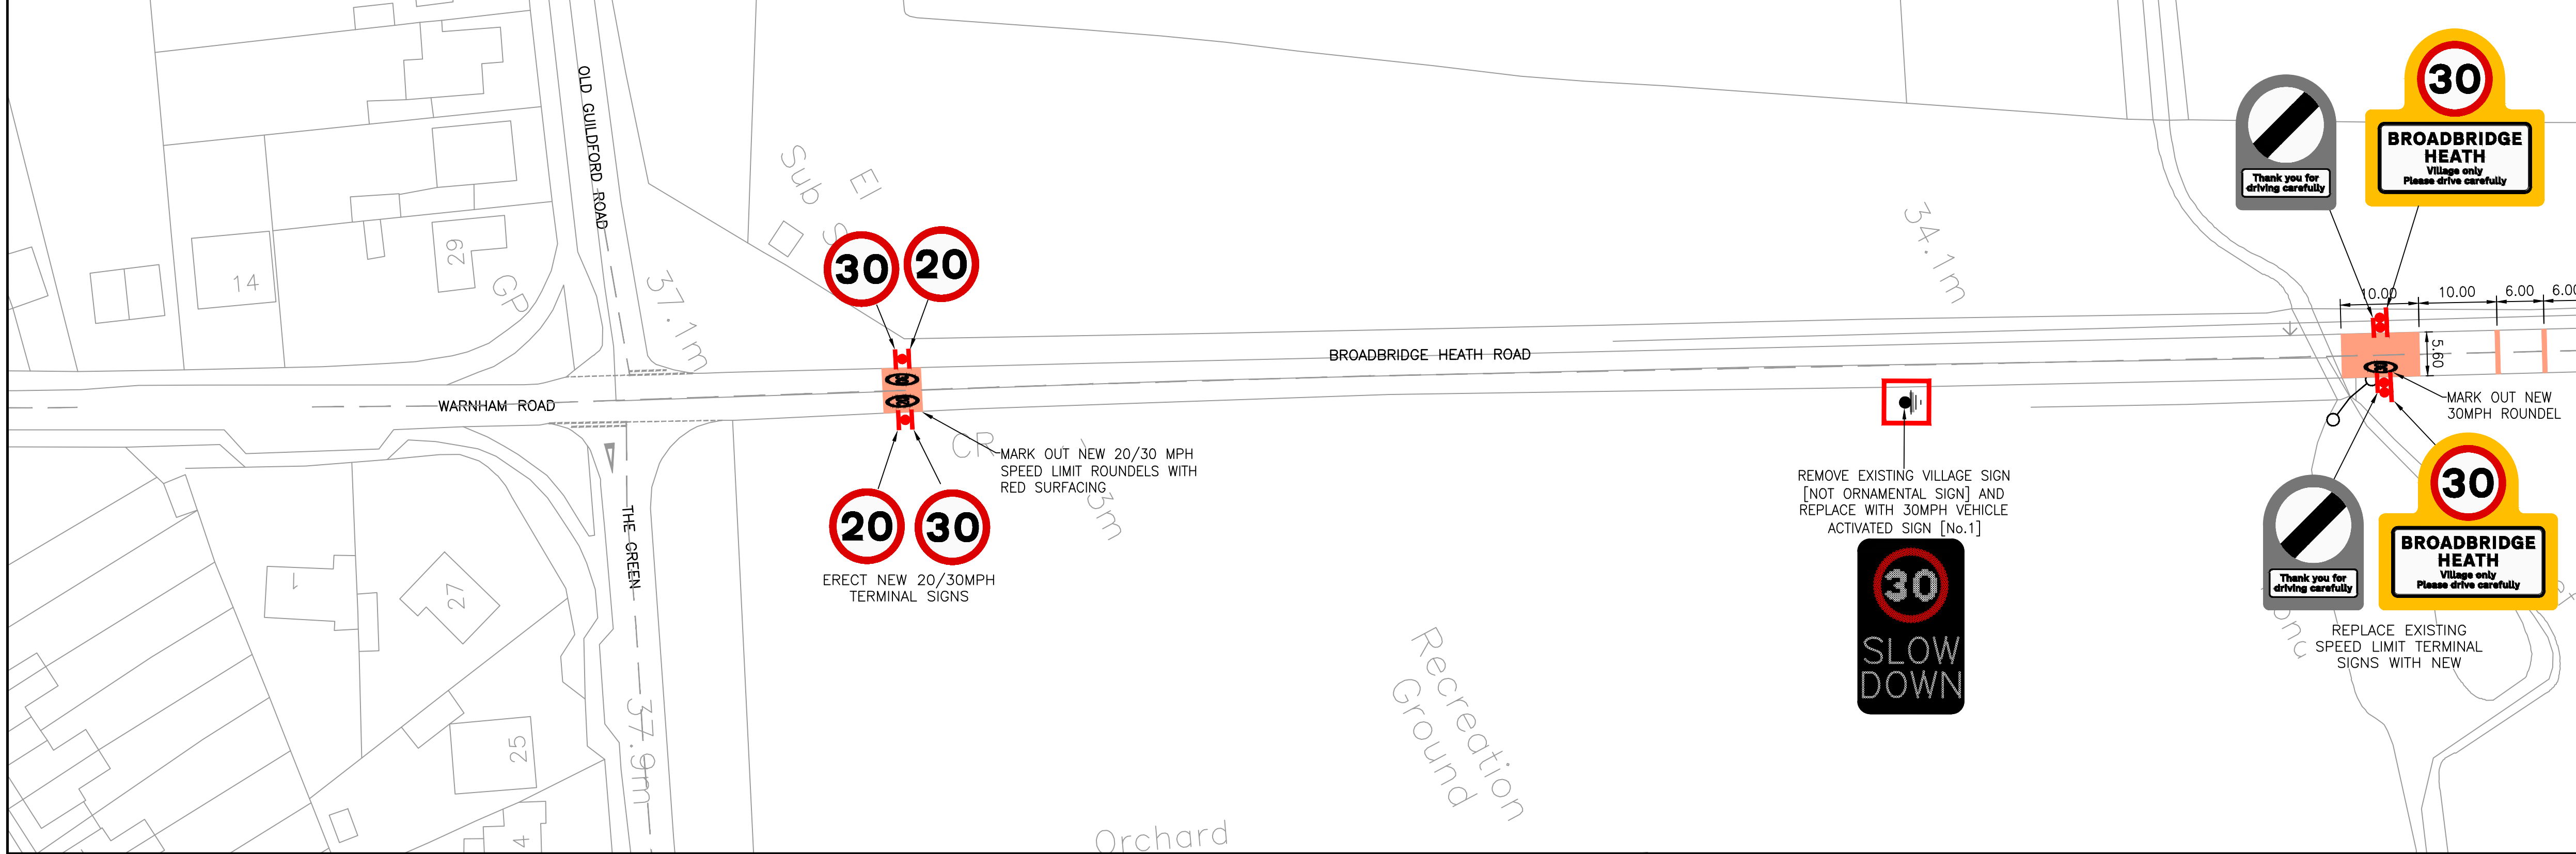

- LEGEND
- PROPOSED 20MPH SPEED LIMIT
 - EXISTING SPEED LIMIT UNCHANGED UNDER THESE PROPOSALS
 - PROPOSED AREA OF FOOTWAY/CARRIAGEWAY CONSTRUCTION (BUFF BITUHEM)
 - COLOURED SURFACING
 - PROPOSED AREA OF NEW FOOTWAY CONSTRUCTION
 - PROPOSED RAMP
 - CARRIAGEWAY TO BE RESURFACED TO REVISED LEVEL
 - PROPOSED KERB UPSTAND
 - PROPOSED DROPPER KERB
 - PROPOSED DROPPED KERB FLUSH
 - PROPOSED BUFF TACTILE PAVING FOR UNCONTROLLED CROSSINGS
 - PROPOSED RED TACTILE PAVING FOR CONTROLLED CROSSINGS
 - PROPOSED SIGN AND POST
 - PROPOSED SIGNPLATE ON EXISTING POST
 - EXISTING SIGNPLATE RE-FIXED ON PROPOSED POST
 - PROPOSED ILLUMINATED GUIDEPOST
 - PROPOSED BEACON
 - PROPOSED CHANNEL GULLY
 - PROPOSED VEHICLE ACTIVATED WARNING SIGN (20MPH OR 30MPH)

B 16/05/16 AMENDMENTS TO DRAWING SETUP AS RH RH			
A 19/01/16 AMENDMENTS TO DETAIL AS RH RH			
02/02/15 ORIGINAL ISSUE AS RH RH			
Rev	Date	Description	Drn Chk App
West Sussex County Council Infrastructure Group County Hall West Street Chichester West Sussex PO19 1RH			
Project BROADBRIDGE HEATH TRAFFIC MANAGEMENT MEASURES			
Drawing Title GENERAL ARRANGEMENT			
Drawn	AS	Appd	RH
Chkd	RH	Date	SEPT 2014
Drawing Status FOR CONSULTATION			
Drawing No. 320-01_REV8			
Scale: 1:2000 A0			
REPRODUCED FROM 2016 ORDNANCE SURVEY MASTER MAPPING WITH THE PERMISSION OF THE CONTROLLER OF HER MAJESTY'S STATIONERY OFFICE. CROWN COPYRIGHT. UNAUTHORISED REPRODUCTION IN WHATEVER FORM OR BY ANY MEANS IS PROHIBITED AND MAY LEAD TO PROSECUTION OR CIVIL PROCEEDINGS. LICENCE NO. W.S.C.C. 10003447			